


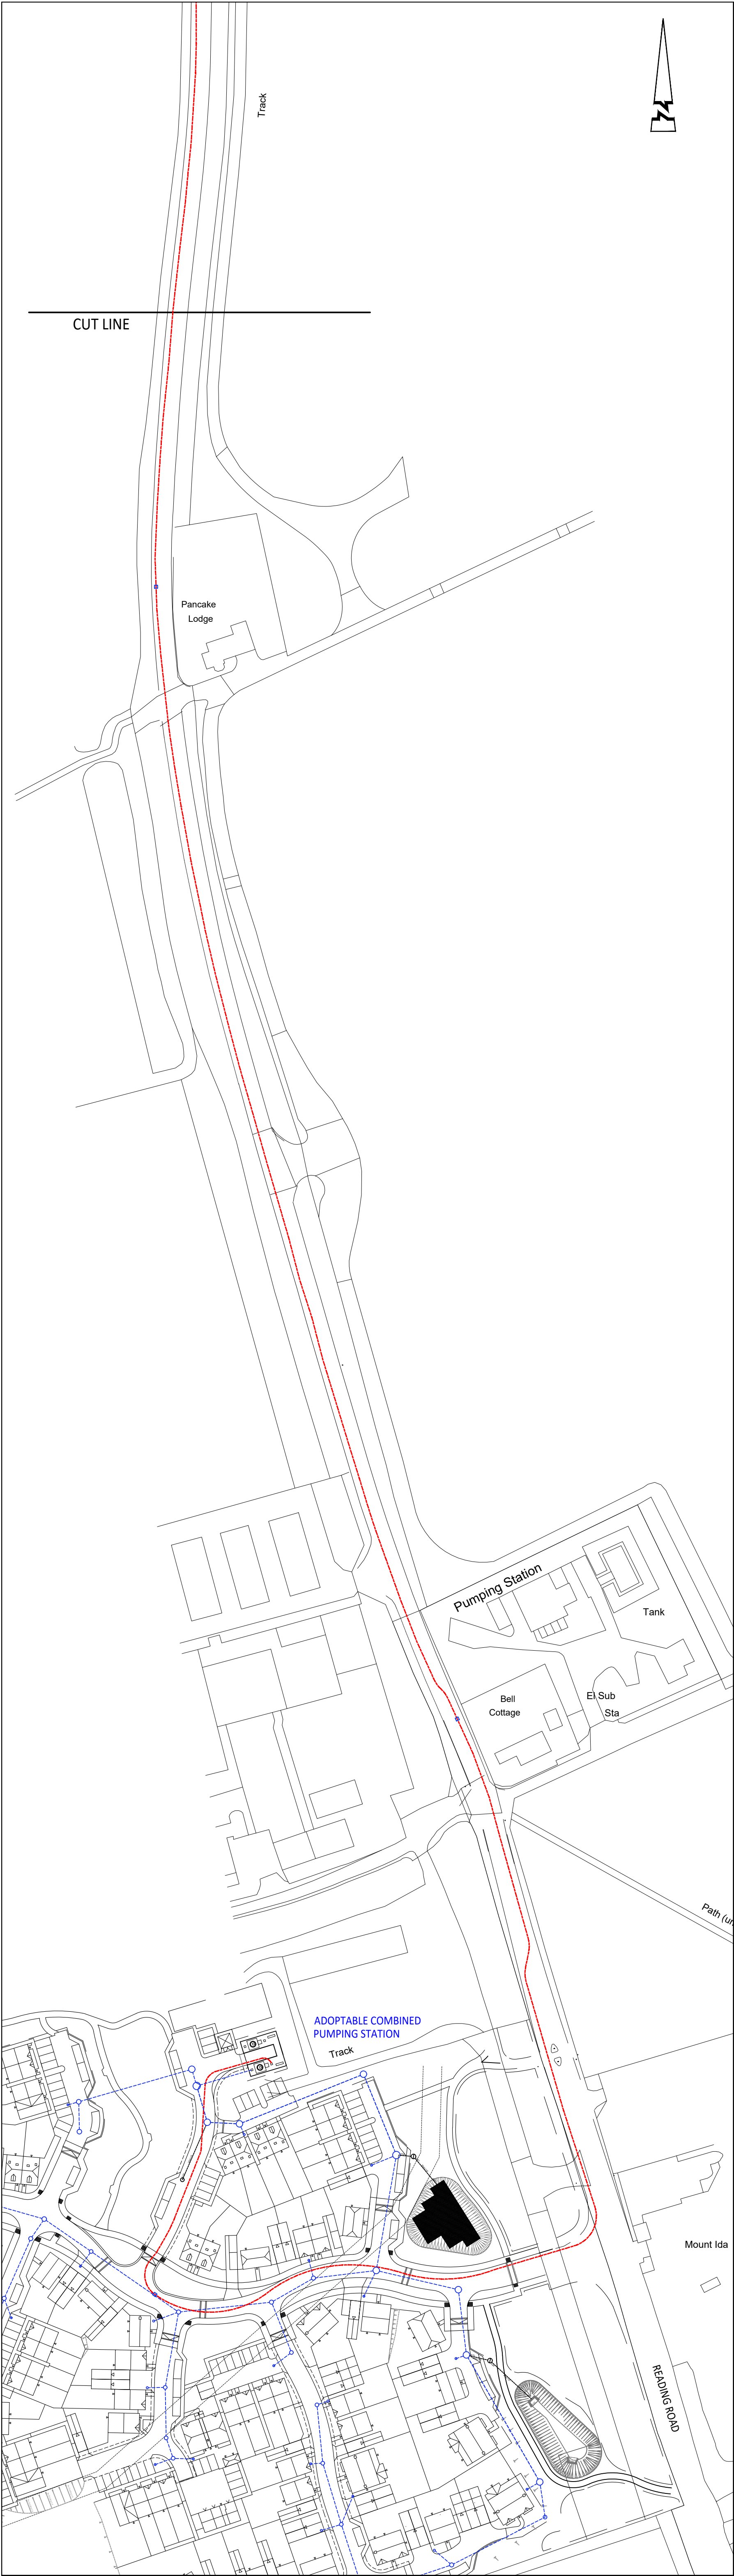

© ABLE LETCHFORD PARTNERSHIP LTD.
This drawing should not be reproduced without consent.

GENERAL NOTES

1. If this drawing has been received electronically it is the recipients responsibility to print the document to the correct scale.

2. All dimensions are in metres unless stated otherwise. It is recommended that information is not scaled off this drawing.


3. This drawing should be read in conjunction with all other relevant drawings and specifications.

4. This drawing is based upon information contained on the following drawings:

- Adex Mapping PAS128 Survey dated February 2021 Ref 210101-SHIPLAKE-01 FINAL Rev A.

KEY:

DRAINAGE KEY:

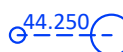 PROPOSED ADOPTABLE OFFSITE SEWER/MH WITH INVERT LEVEL

 ADOPTABLE SURFACE WATER RISING MAIN

P1	02.21	First Issue	LPA	LPA
Rev	Date	Description	Drawn	Checked



ABLE LETCHFORD PARTNERSHIP
Consulting Engineers

3 Tealgate, Charnham Park
Hungerford, Berkshire RG17 0YT
www.alpce.co.uk Tel: 01488 684390

Client

TAYLOR WIMPEY

Project

THAMES FARM
READING ROAD
SHIPLAKE

Title

NORTHERN RISING MAIN
OVERVIEW

Status

Scale	Date	Drawn	Checked
1:500 @ A1	FEB 2021	LPA	LPA
Drawing No	Revision		
A253-584	P1		